




**EXISTING GROUND FLOOR PLAN**  
scale 1:100

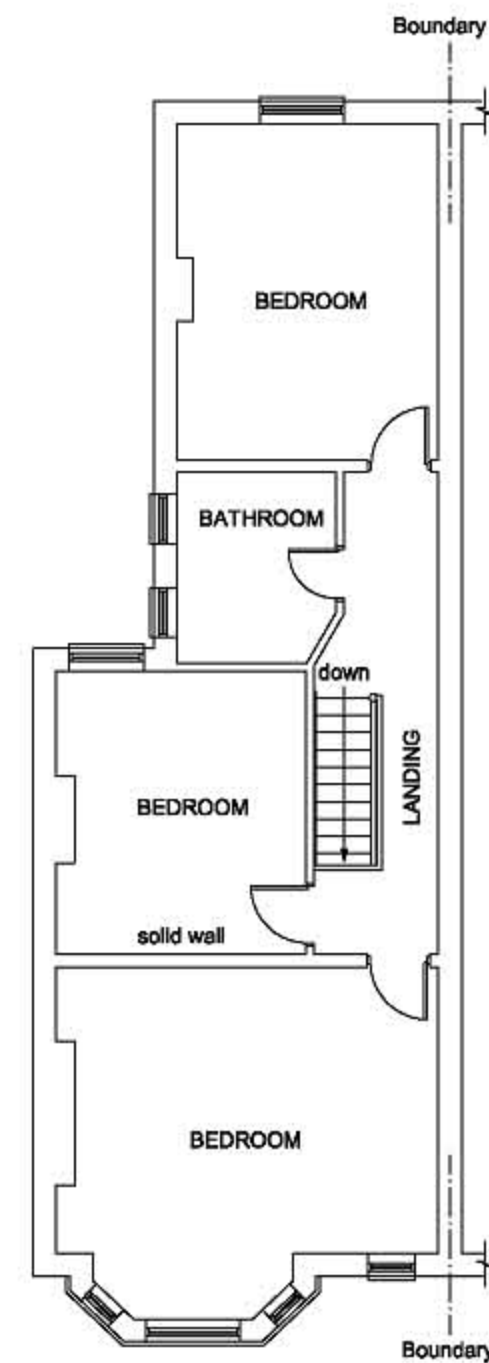


**EXISTING FIRST FLOOR PLAN**  
scale 1:100

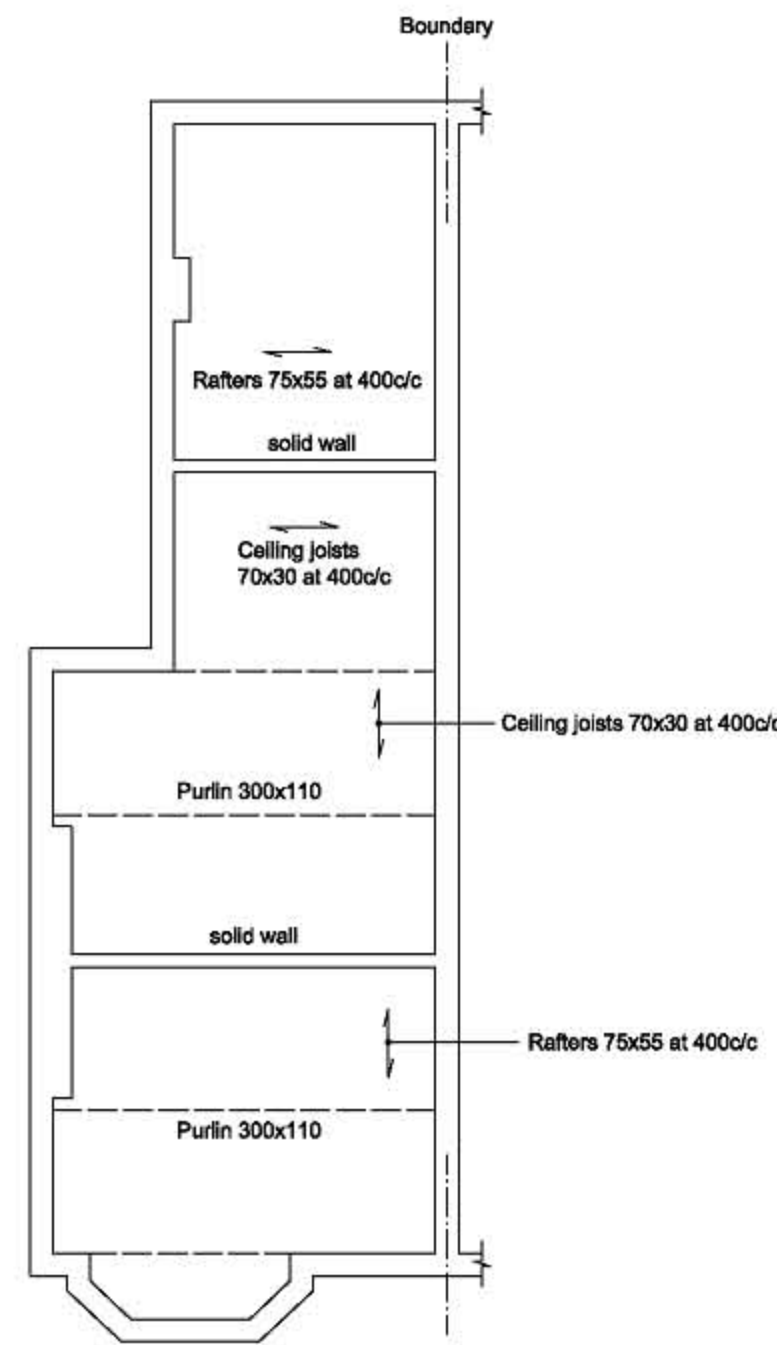


**EXISTING ATTIC FLOOR PLAN**  
scale 1:100

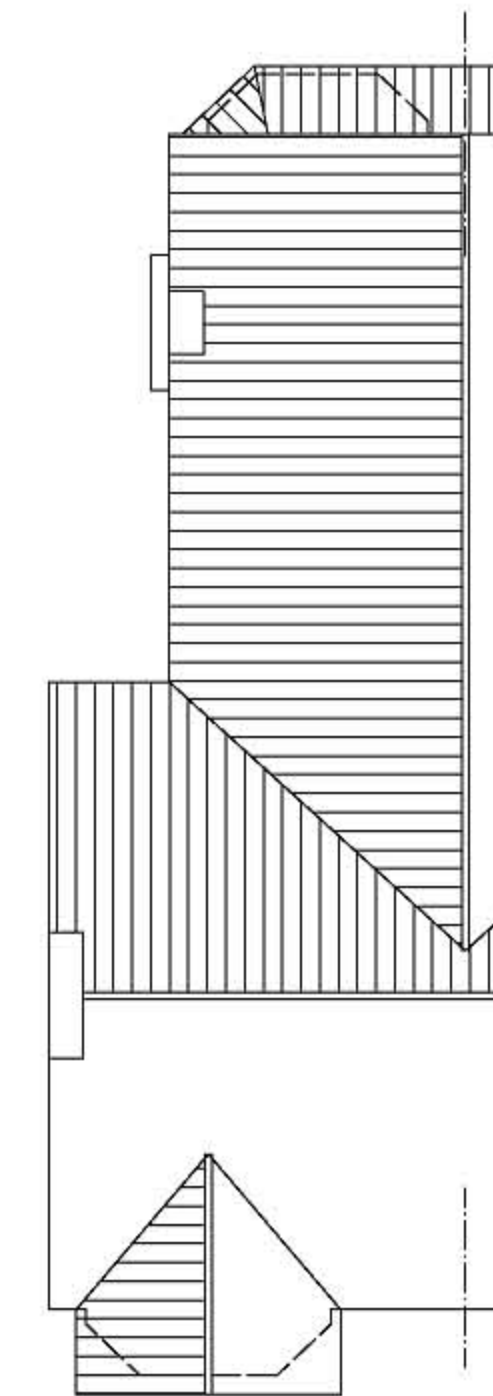

**EXISTING ROOF PLAN**  
scale 1:100

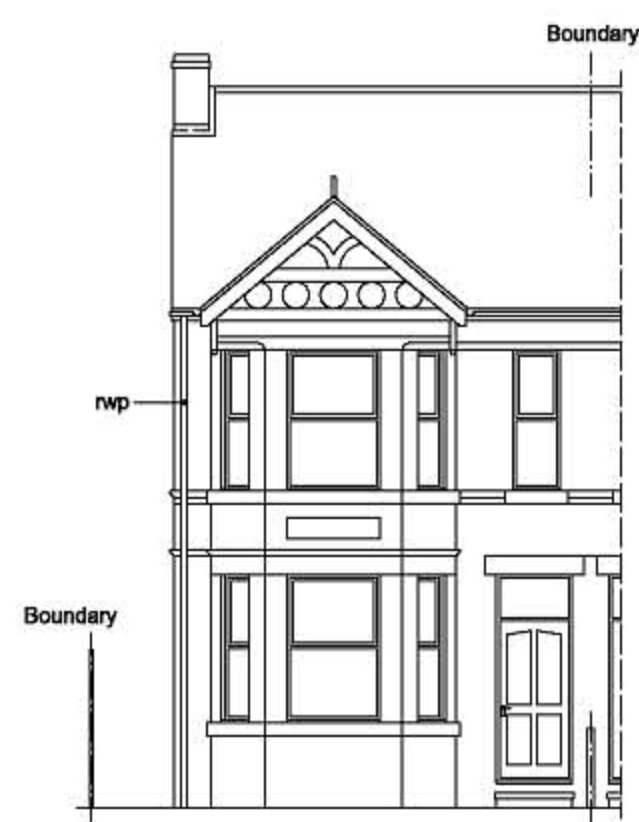


**EXISTING FRONT ELEVATION**  
scale 1:100

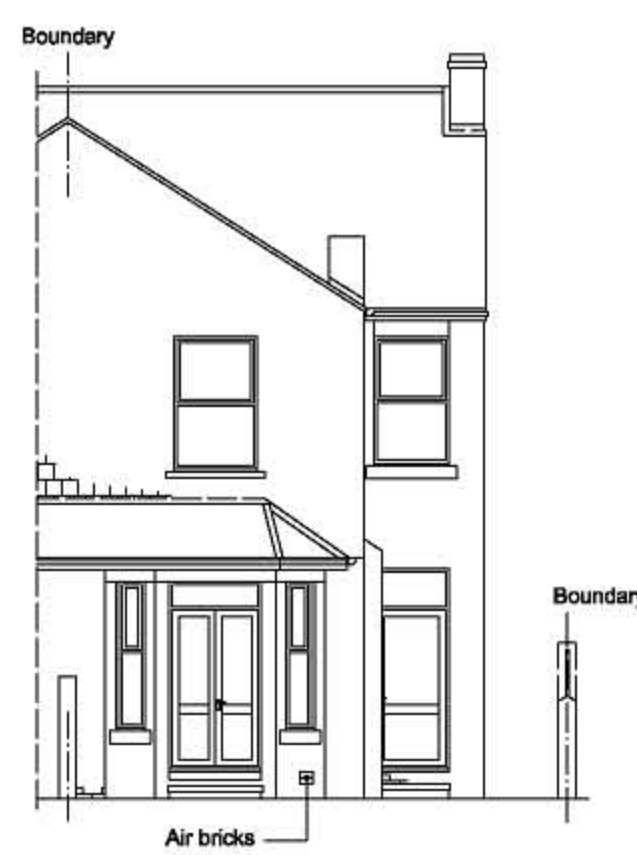

**EXISTING REAR ELEVATION**  
scale 1:100



**EXISTING SIDE ELEVATION**  
scale 1:100

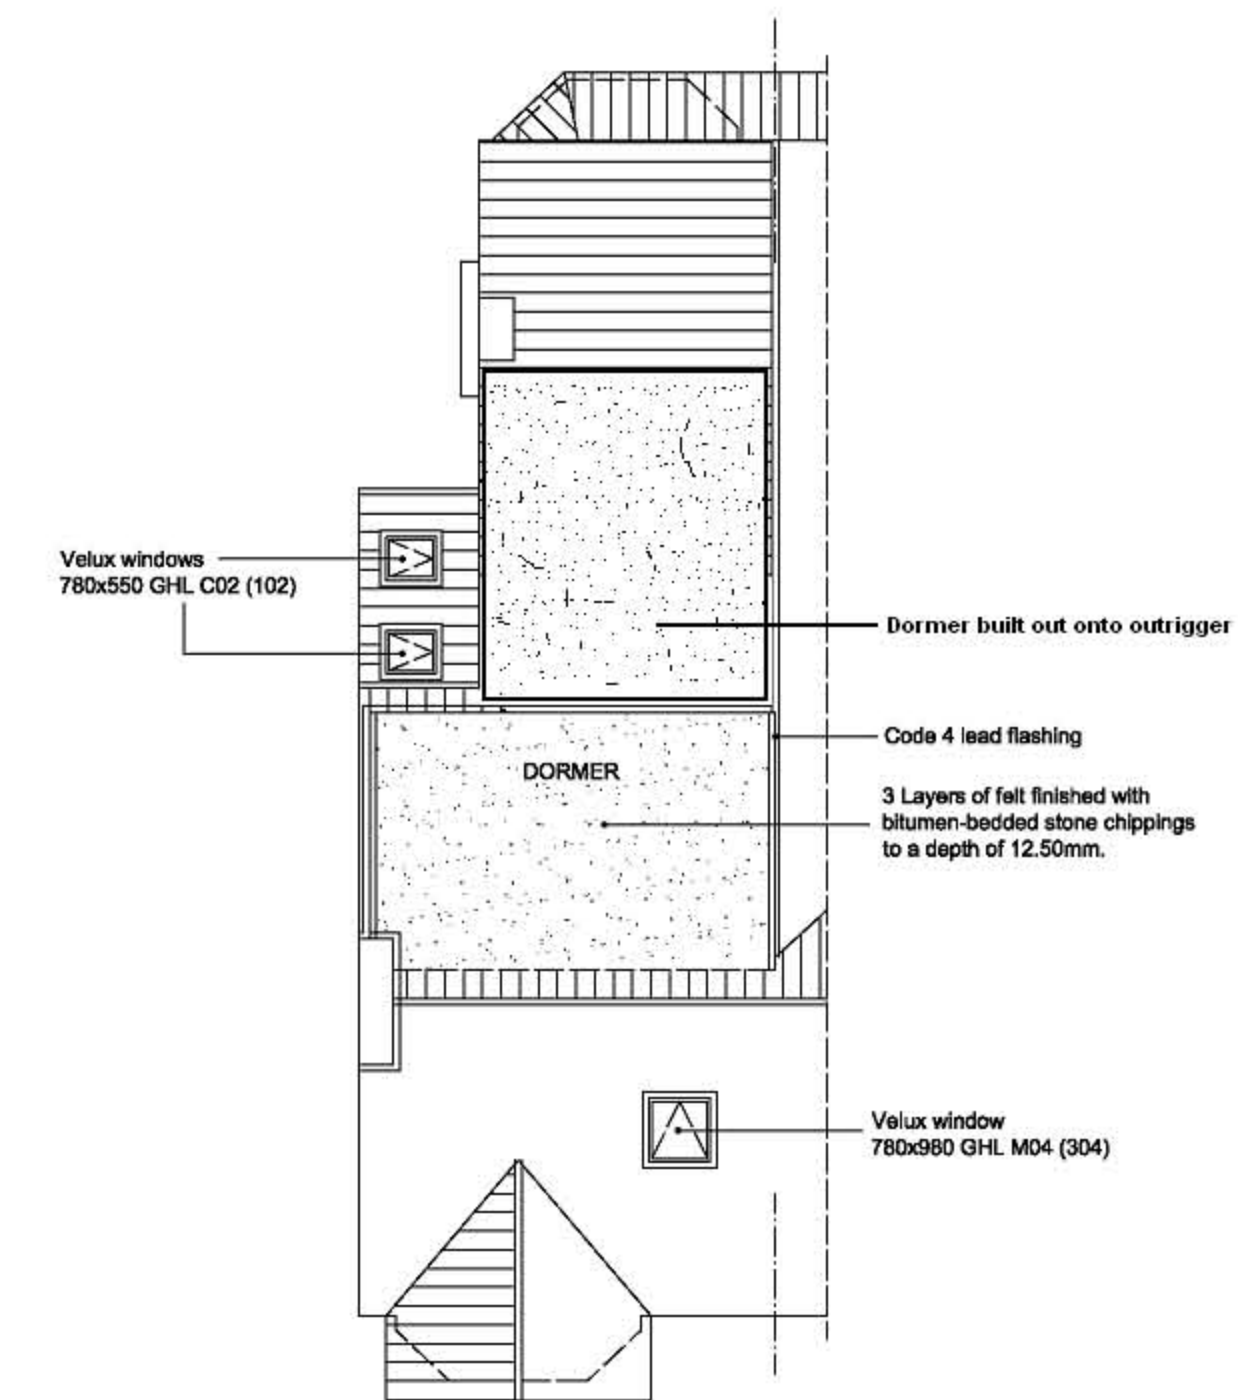


**PROPOSED ROOF PLAN**  
scale 1:100




# The Loft Specialists


"Don't leave it to chance, leave it to the specialists"

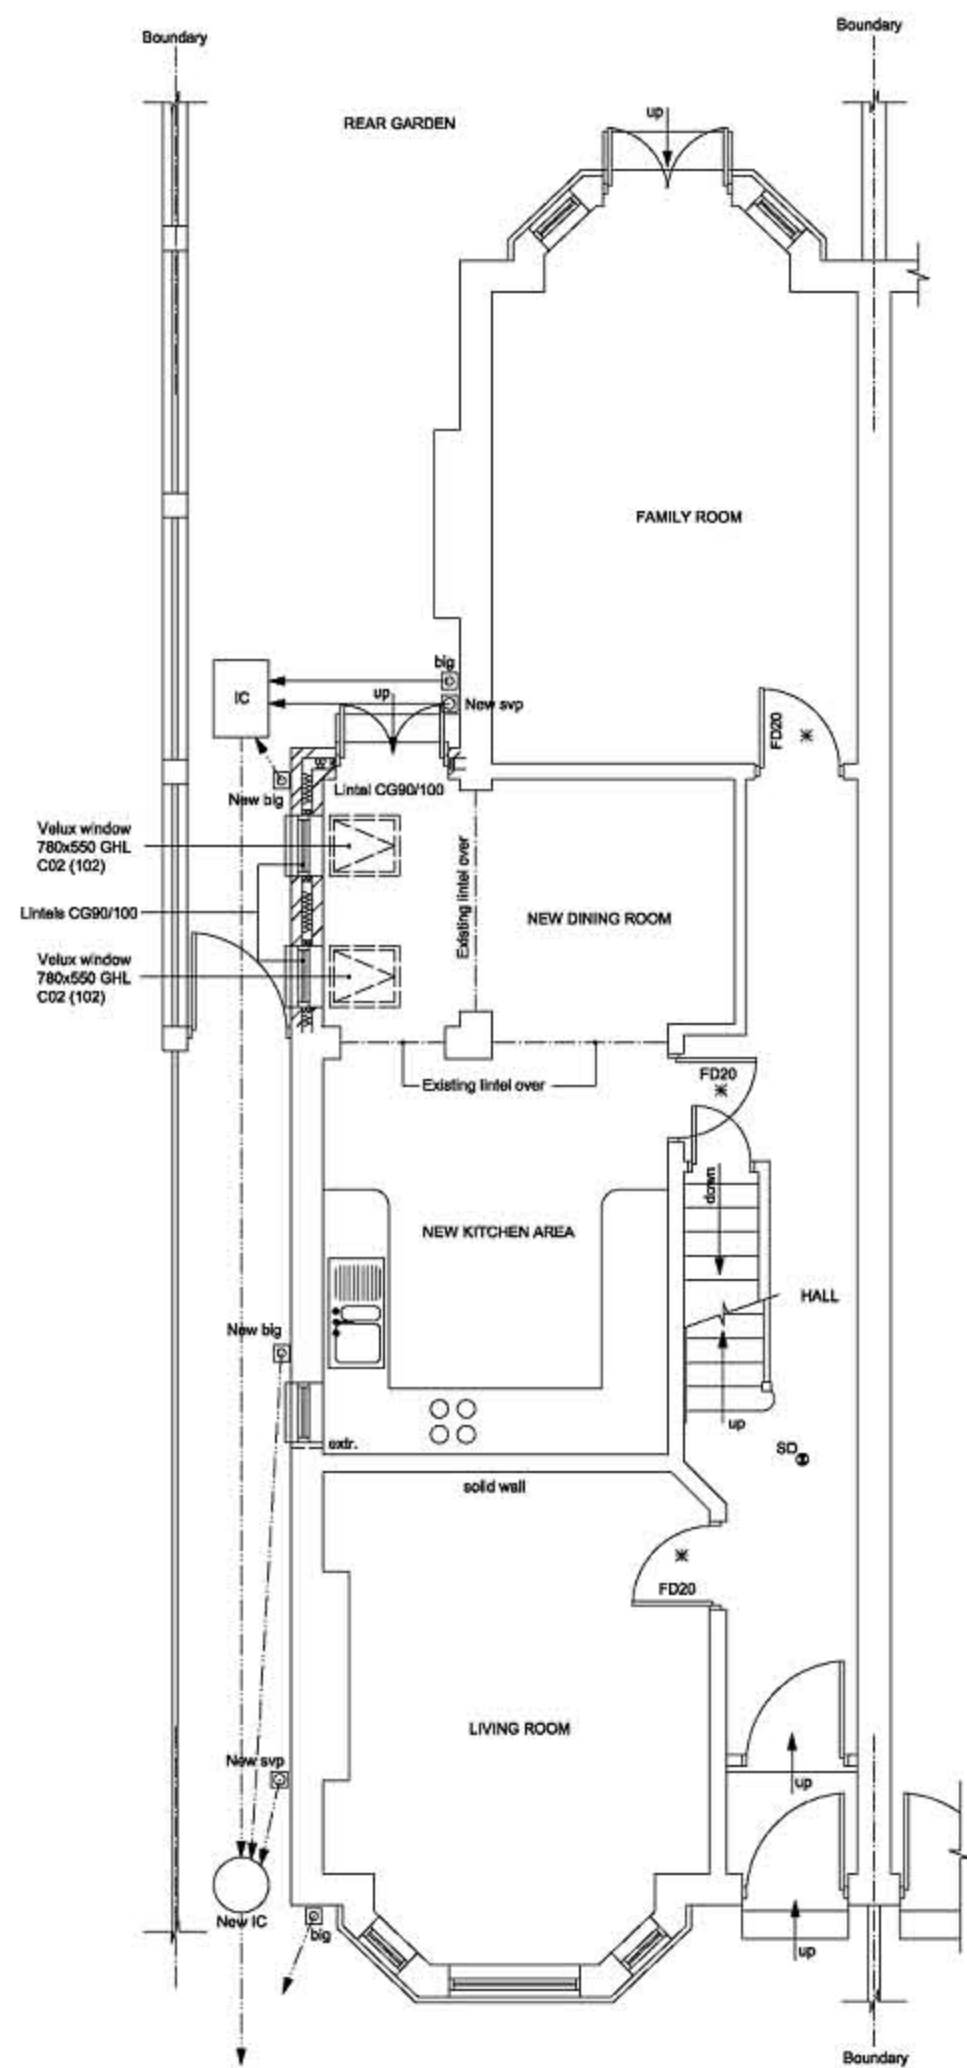


**PROPOSED GROUND FLOOR PLAN**  
scale 1:50

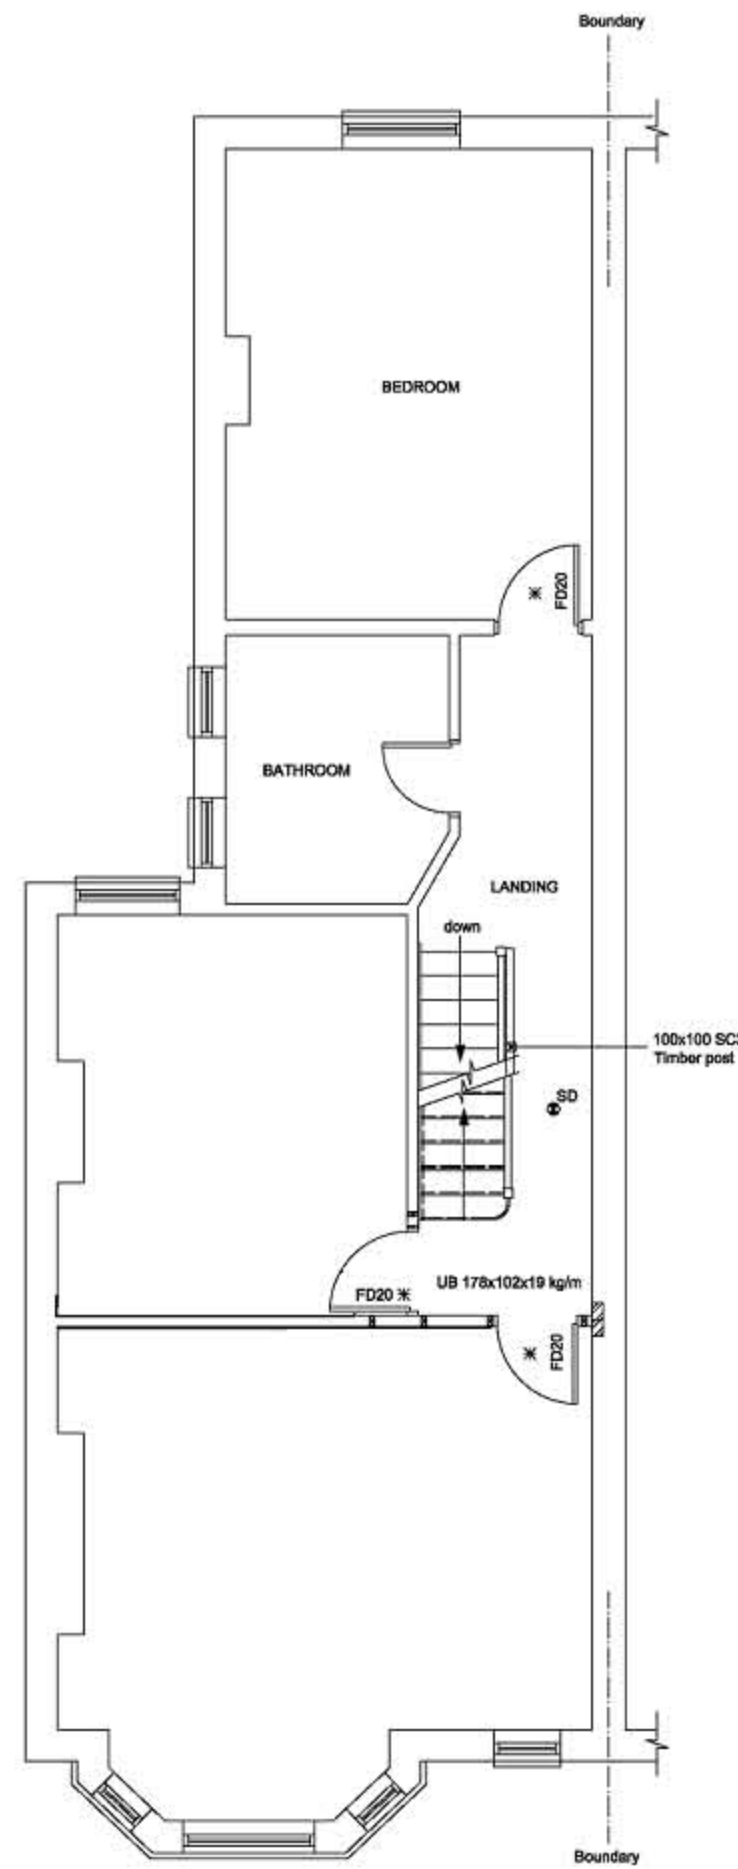

**PROPOSED FIRST FLOOR PLAN**  
scale 1:50

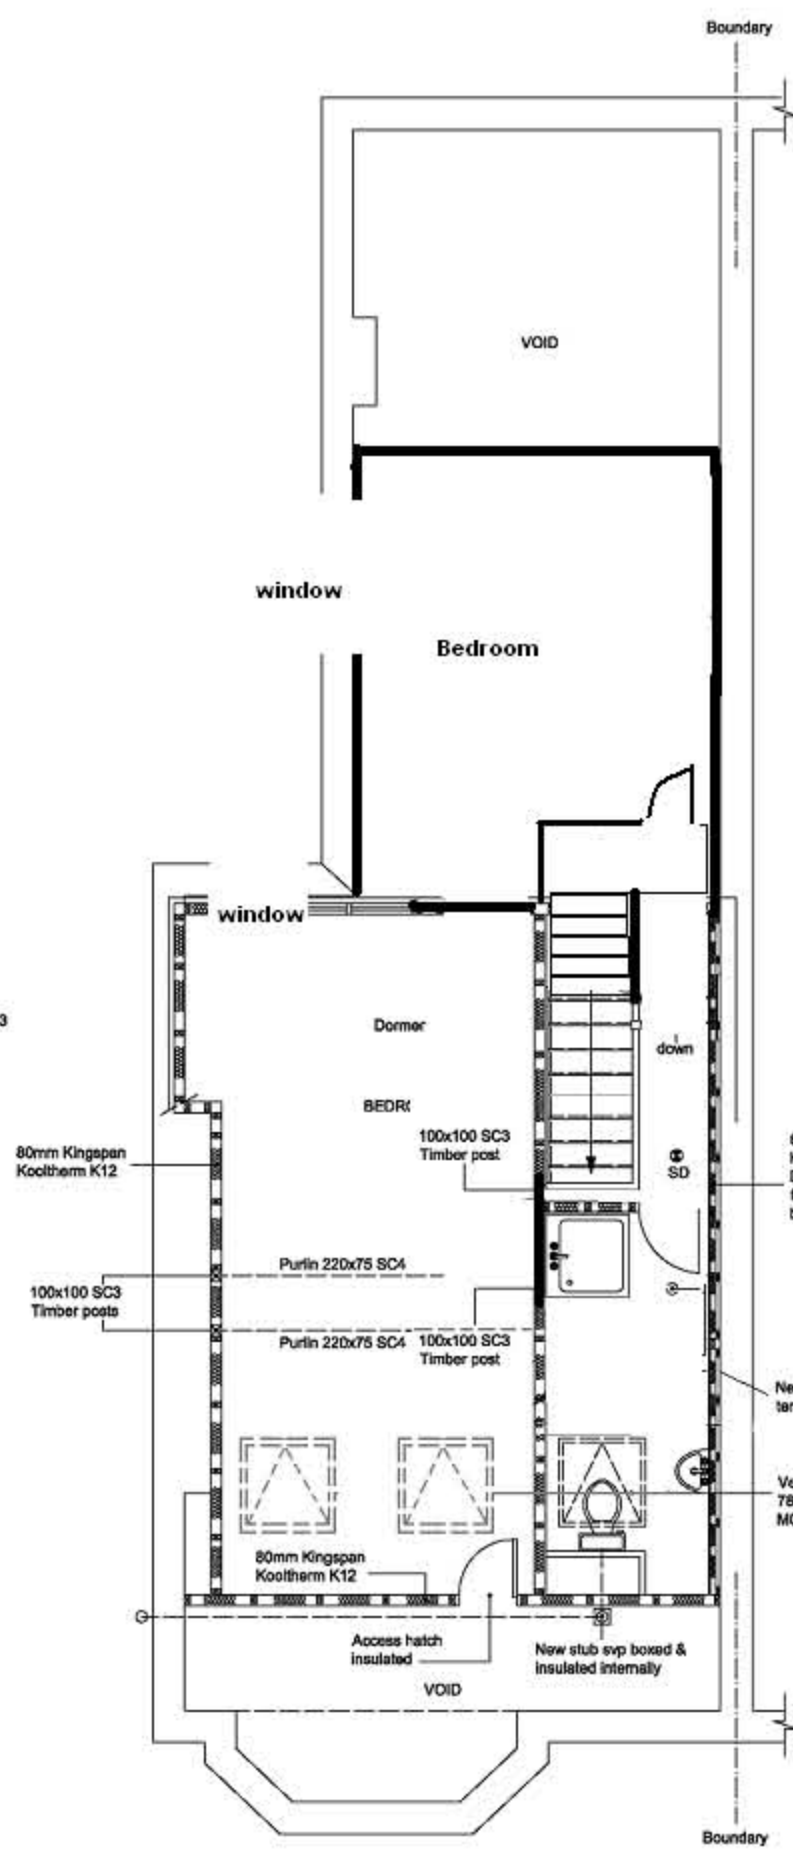

**PROPOSED ATTIC FLOOR PLAN**  
scale 1:50

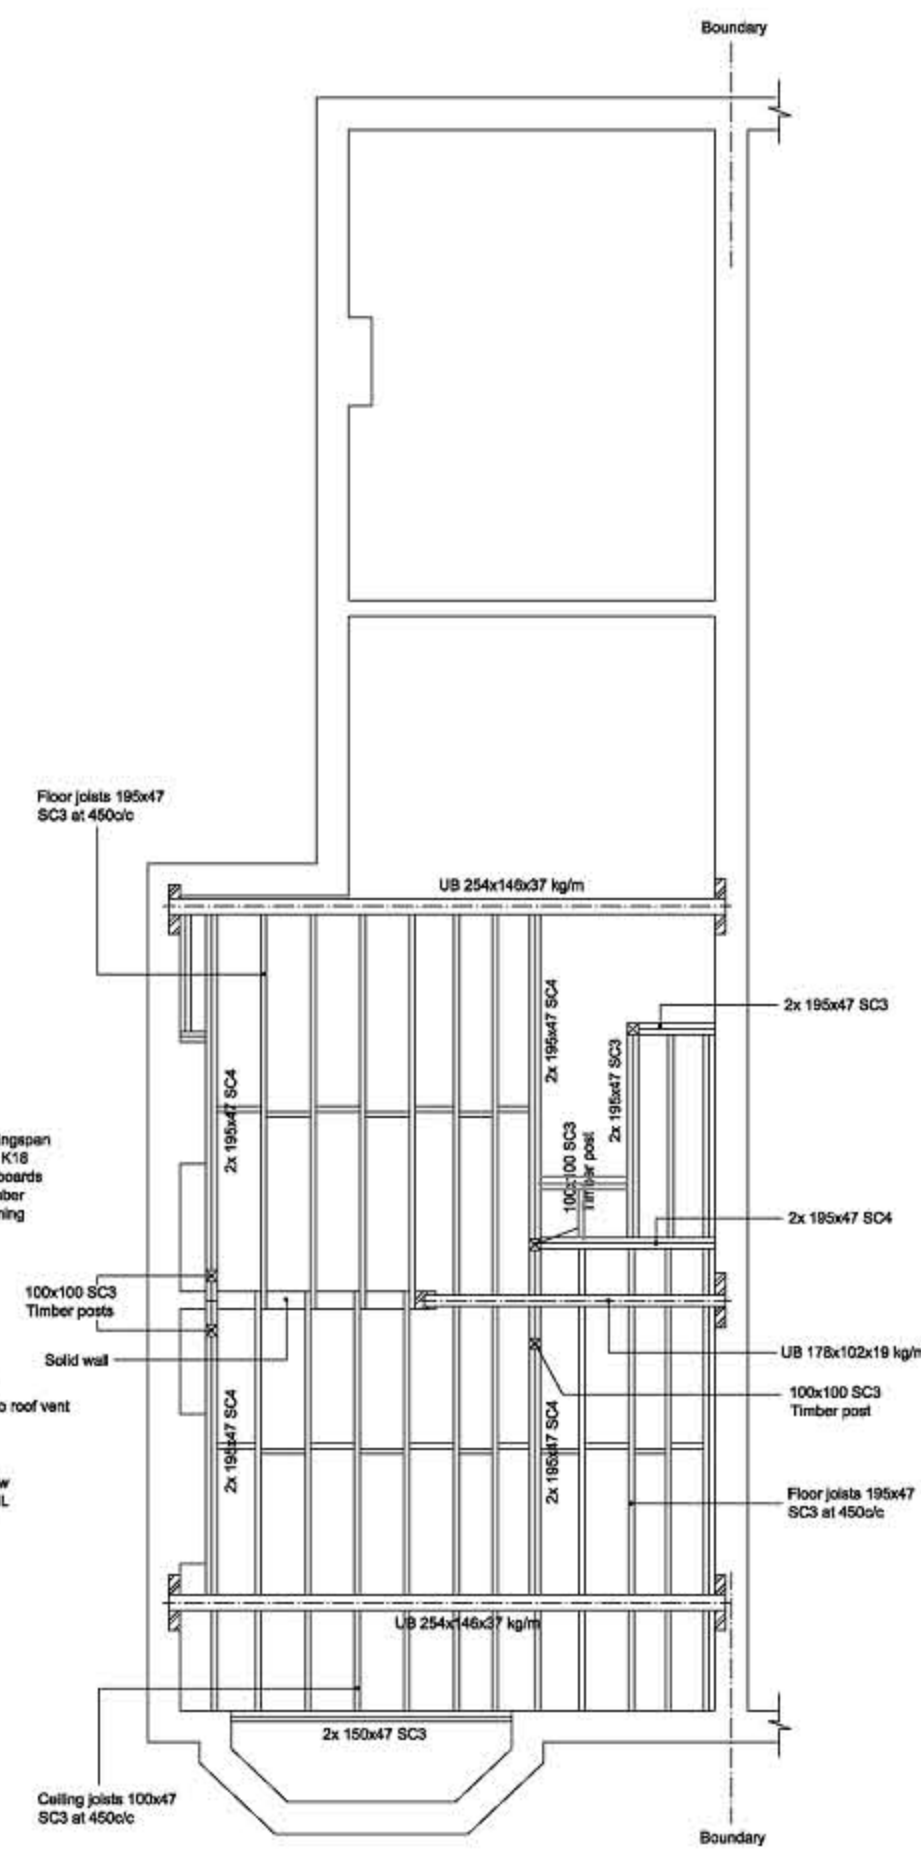

**STEELWORK and JOISTS LAYOUT**  
scale 1:50